



FRONT ELEVATION
1/4" = 1'-0"

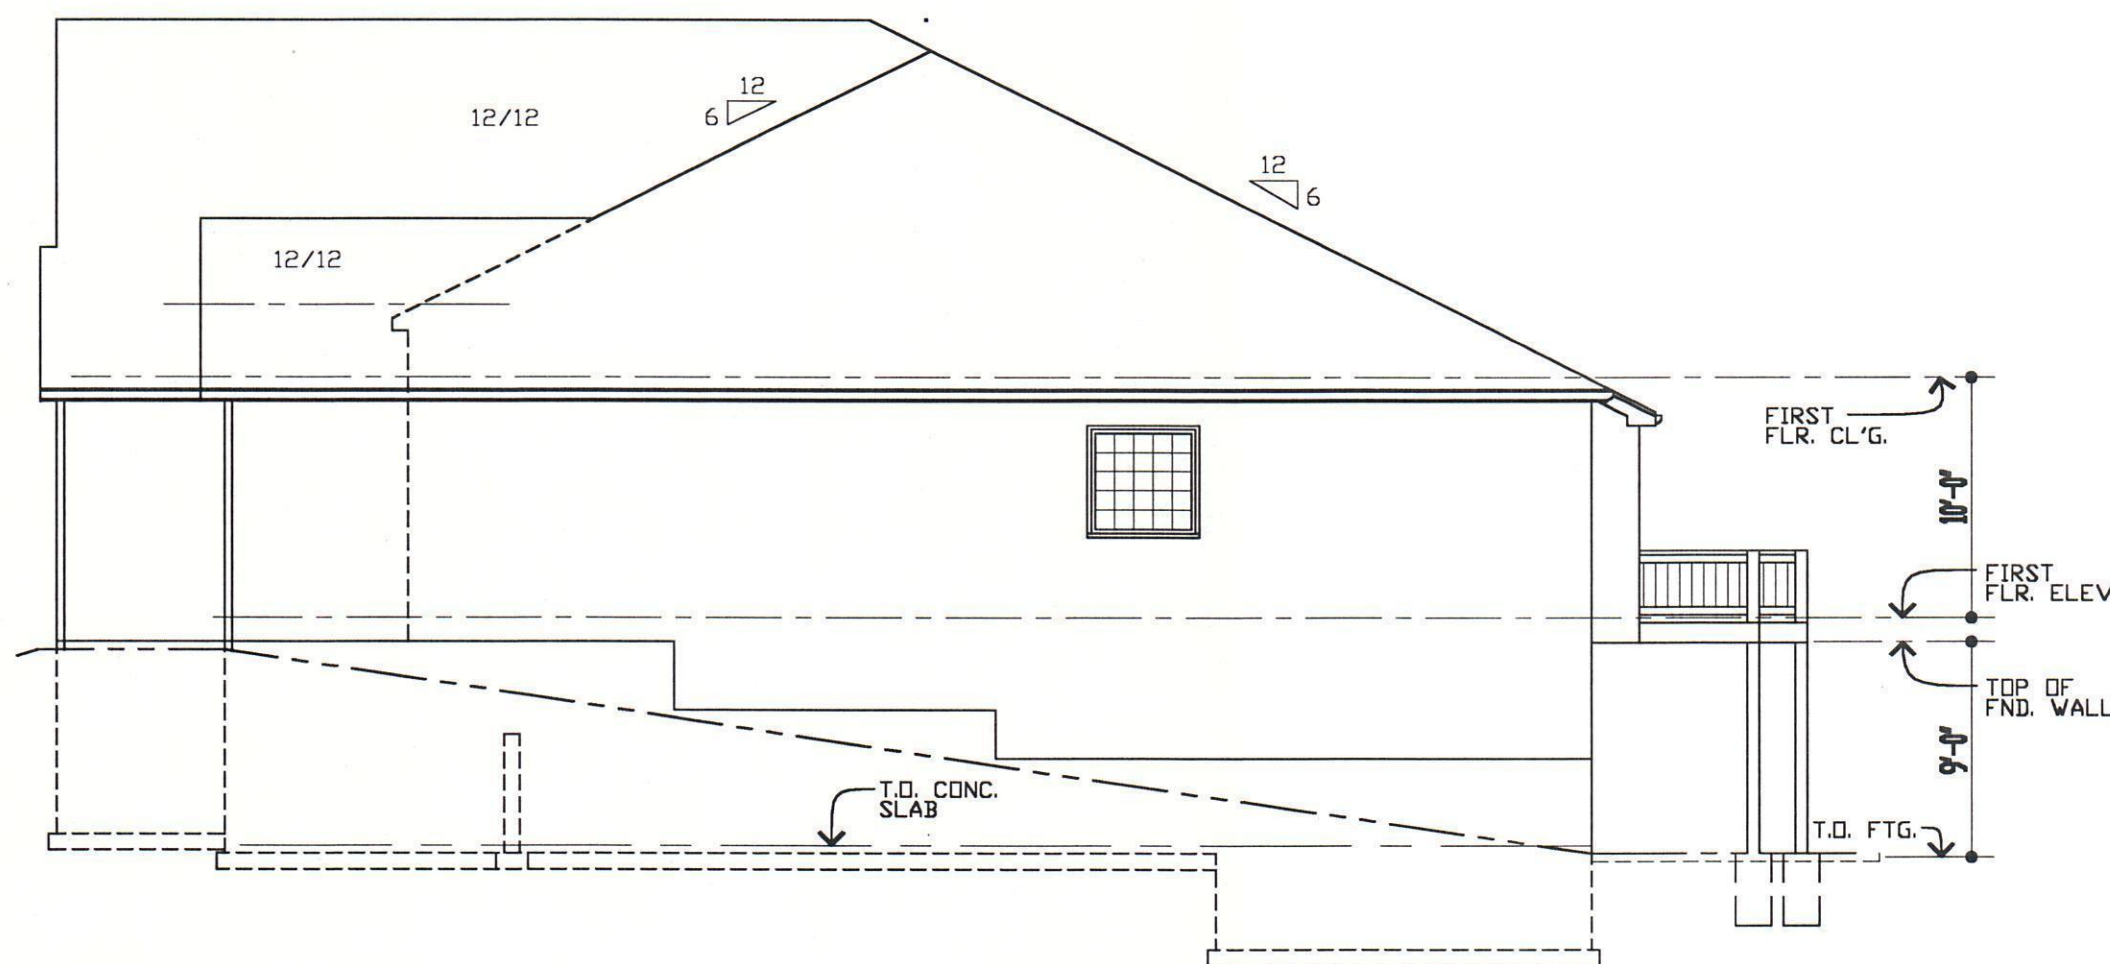

RIGHT SIDE ELEVATION
1/8" = 1'-0"

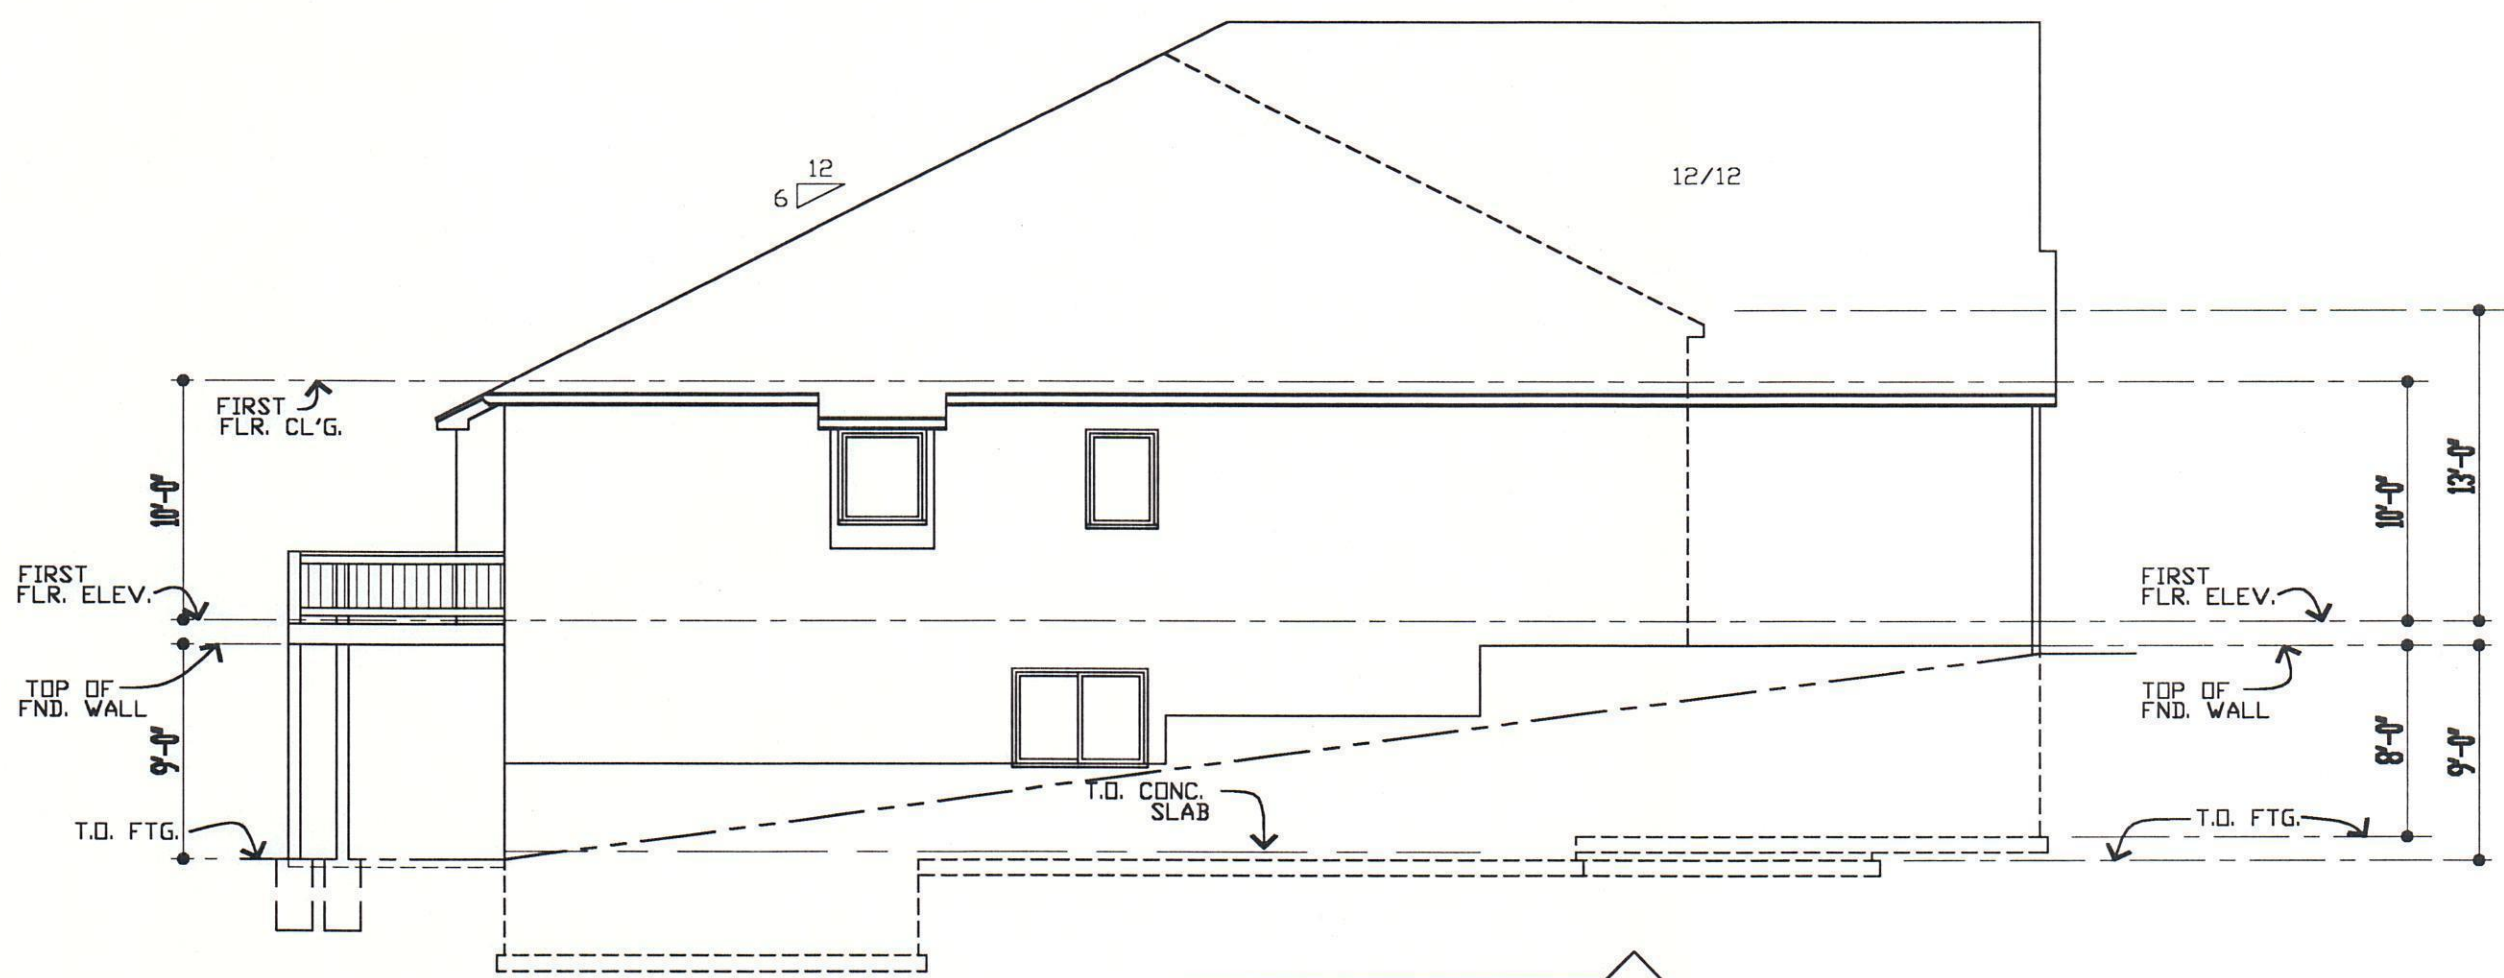

LEFT SIDE ELEVATION
1/8" = 1'-0"



REAR ELEVATION
1/8" = 1'-0"


- ELEVATIONS:
 SKIP-TROWEL STUCCO ON ALL ELEVATIONS
 FLAT TILE ROOF
 LOCATE ROOF AND SUFFIT VENTS PER CODE
 ADJUST FOUNDATION TO GRADE
- DECK:
 DECK CONSTRUCTION TO COMPLY WITH MUNICIPALITY'S
 RESIDENTIAL DECK STANDARDS
 2" X 8" @ 16" TTD. @ 16" OC FLOOR JOISTS
 2" X 6" CEDAR BECKING
 6" X 6" CEDAR/TYP. POSTS
 2" X 2" CEDAR STUDIES
 2" X 6" CEDAR TOP RAIL
 DETERMINE OPTIONAL STAIRS ON SITE

THESE PLANS AND SPECIFICATIONS ARE PROTECTED UNDER FEDERAL COPYRIGHT LAWS. © COPYRIGHT 2016 BELLAH HOMES. ALL RIGHTS RESERVED. THESE PLANS SHALL NOT BE CONSIDERED VALID WITHOUT THE ASSISTANCE OF A CONSTRUCTION PROFESSIONAL, ARCHITECT OR ENGINEER BECAUSE OF THE IMPLICATIONS OF ANY "ON SITE" CONSULTATION AND SUPERVISION. VIEWPOINT RESIDENTIAL DESIGN, LLC AND BELLAH HOMES DO NOT WARRANT THE ACCURACY OR COMPLETENESS OF THESE PLANS. ALSO, SITE CONDITIONS MAY VARY FROM THOSE ILLUSTRATED ON THIS PLAN. BELLAH HOMES DOES NOT WARRANT THE SUITABILITY OF THESE PLANS FOR USE ON YOUR SPECIFIC SITE. CONSULT YOUR ARCHITECT TO DETERMINE THE SUITABILITY OF THESE PLANS FOR YOUR SPECIFIC SITE AND APPLICATION.

"For God so loved the world, that he gave his only begotten son, that whosoever believeth in him should not perish, but have everlasting life. For God sent not his son into the world to condemn the world; but that the world through him might be saved." John 3:16-17



Bellah Homes
 1272 SW Arborcrest Circle
 Lee's Summit, MO 64082
 Phone: (816) 697-2870
 www.BellahHomes.com

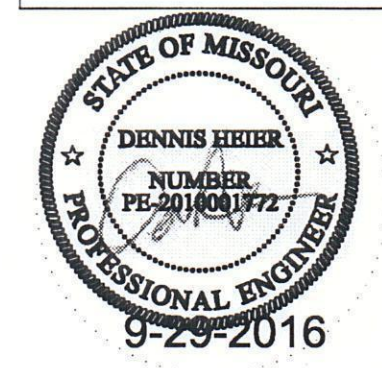

PLAN TITLE:
 LKW017
 LEE'S SUMMIT, MO

SHEET TITLE: SHEET NO: 1 of 4
 ELEVATIONS DATE: 09292016

